

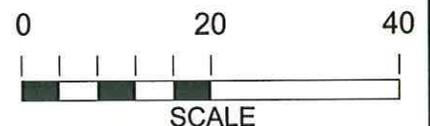



TYPICAL SITE PLAN EXAMPLE

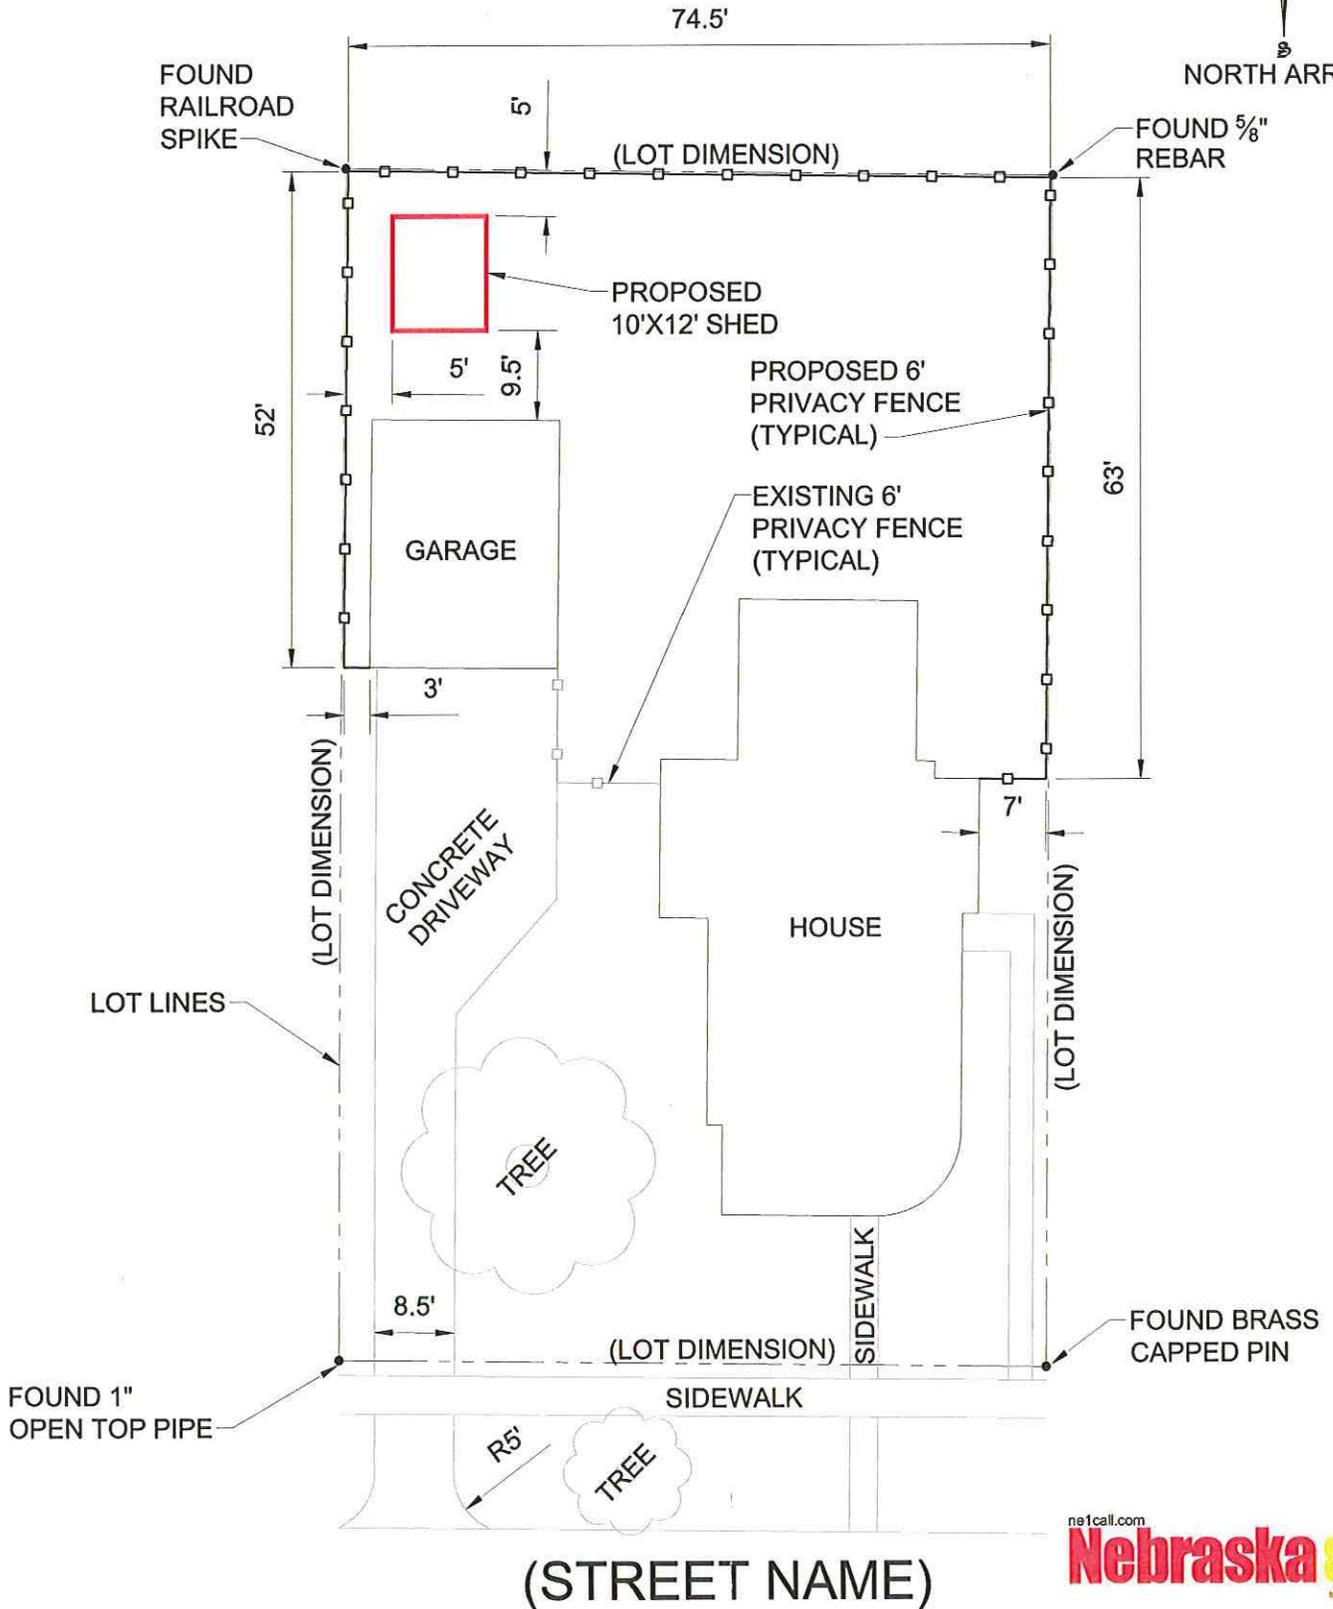



BASEMENT FINISH FOR III E, THIRD ST. 1,074 FINISHED SF.
SCALE 3/16" = 1'-0"

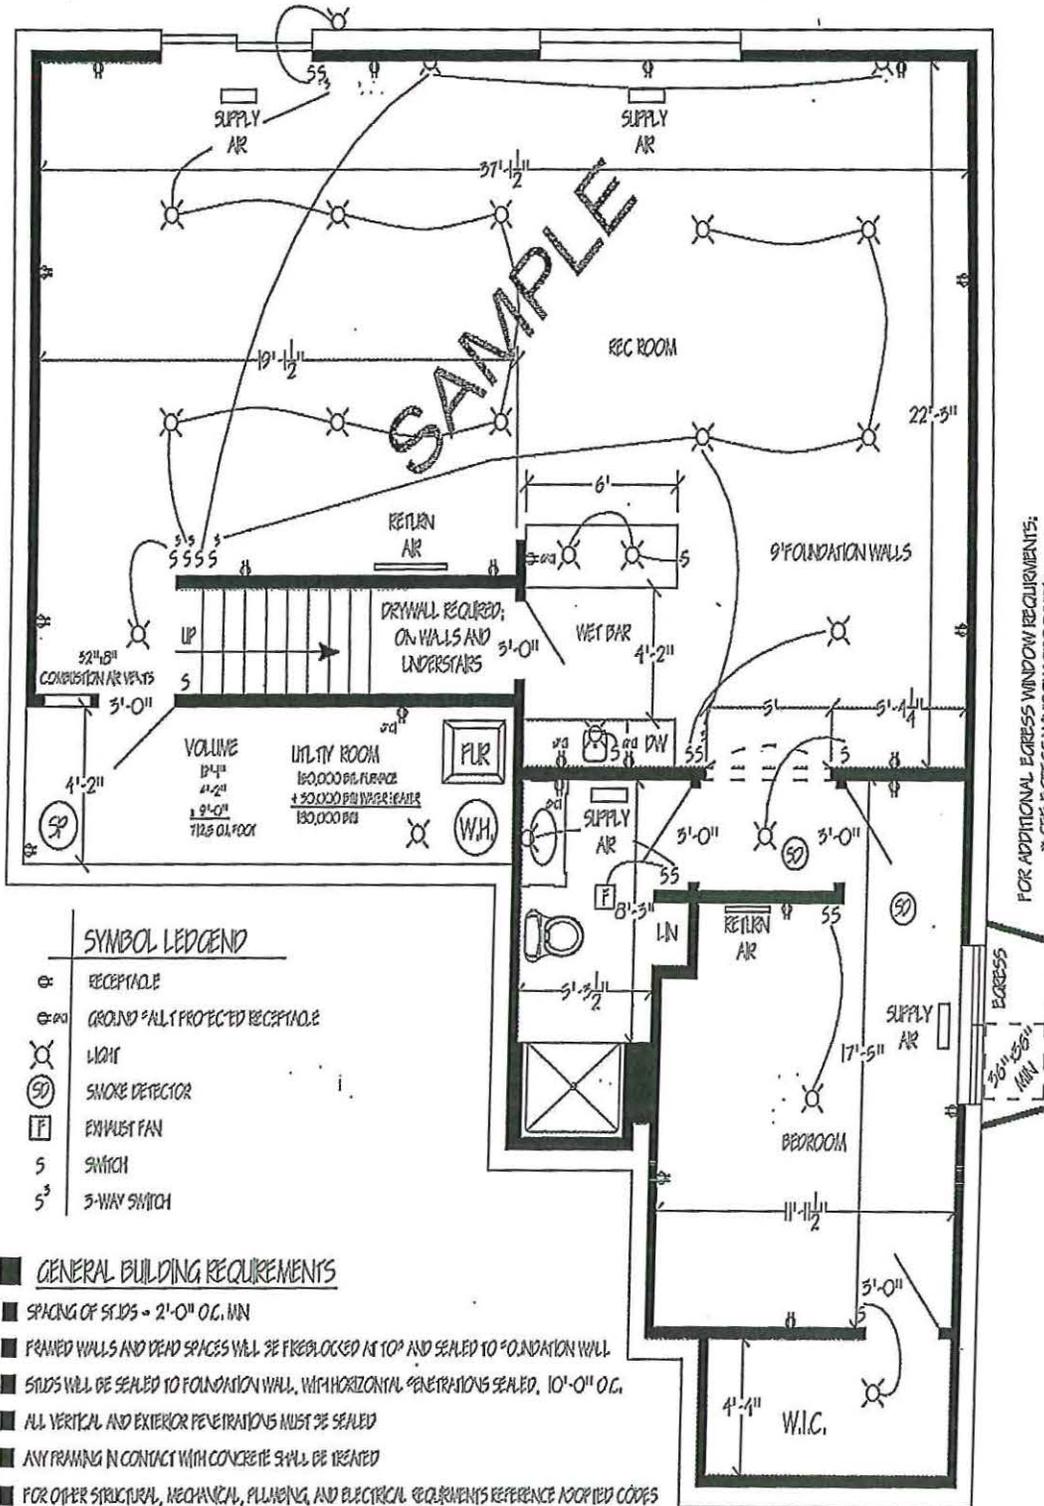


FOR ADDITIONAL EGRESS WINDOW REQUIREMENTS:
SEE EGRESS WINDOW BROCHURE

 


Sample Residential Addition Plan

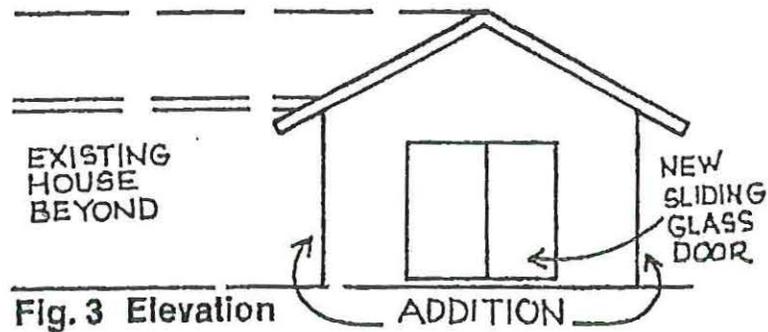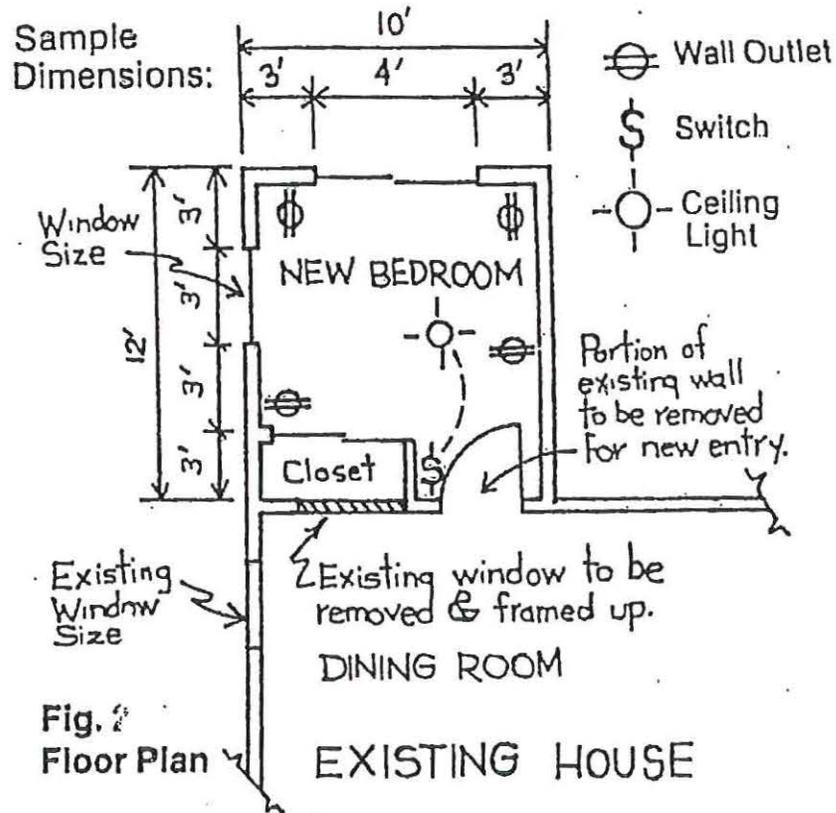

SAMPLE COMMERCIAL SITE PLAN

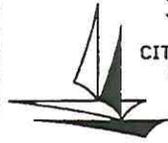

CITY OF MINNEAPOLIS
INSPECTIONS DIVISION OF
REGULATORY SERVICES
OFFICE OF ZONING
ADMINISTRATION
REVISED 2/2002

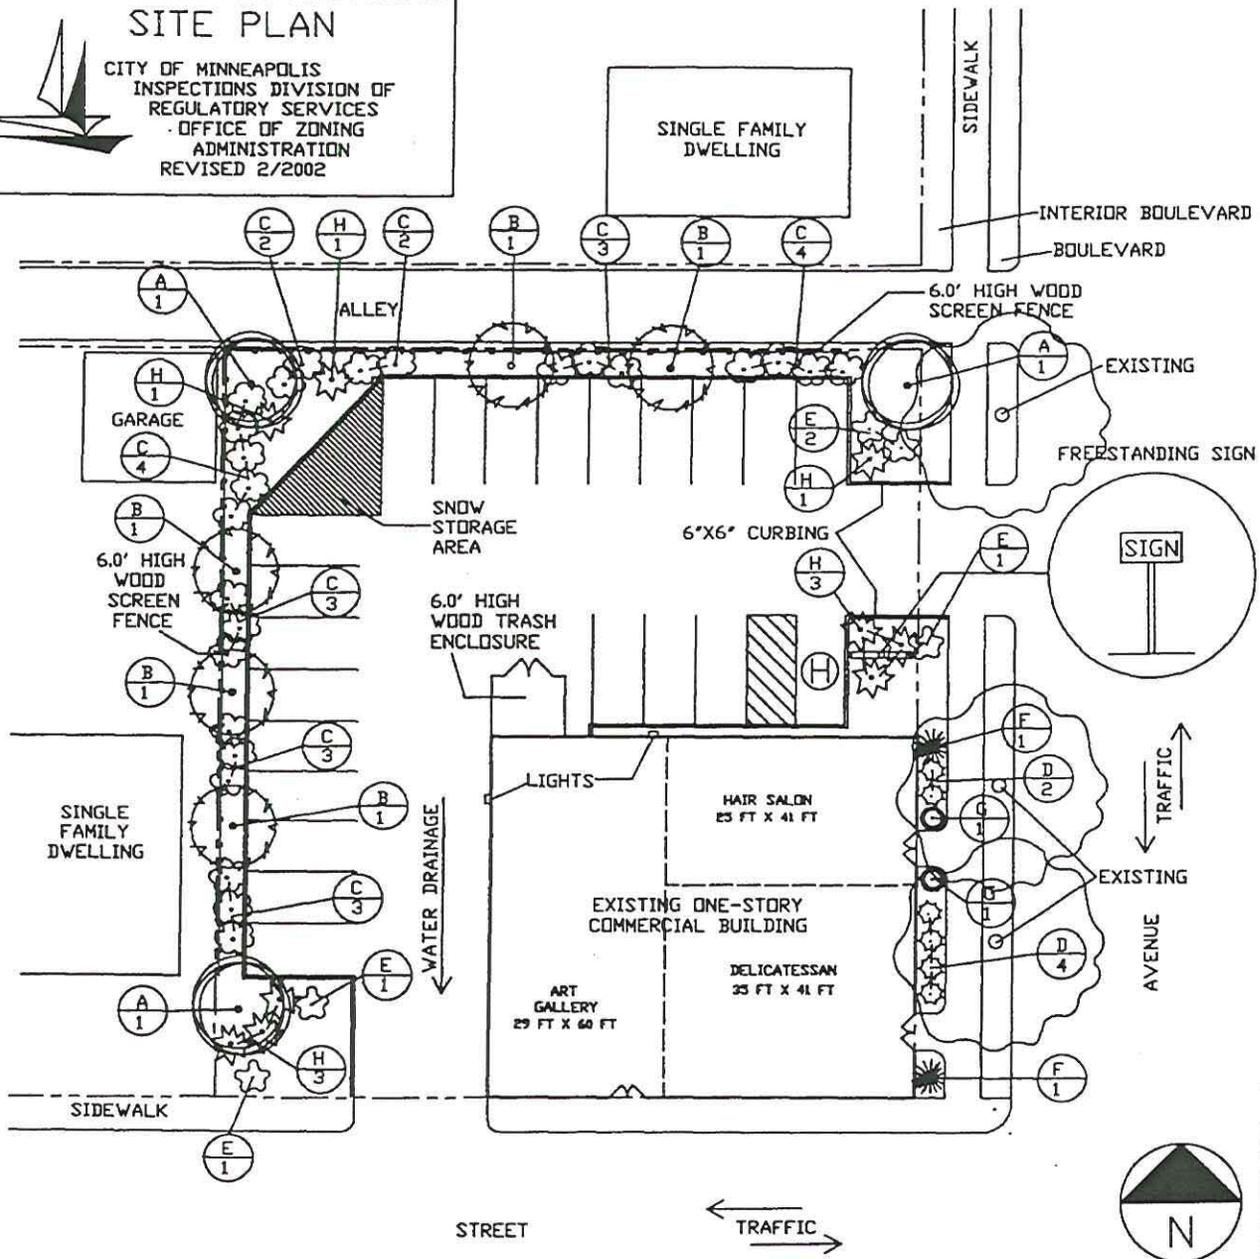

LANDSCAPE DATA

PLANT SCHEDULE

KEY	#	COMMON NAME
A	3	AMUR MAPLE (TREE TYPE)
B	5	JAPANESE TREE LILAC
C	24	COMPACT AMERICAN CRANBERRY
D	6	EMERALD MOUND HONEYSUCKLE
E	5	CRIMSON PIGMY BARBERRY
F	2	EMERALD ARBORVITAE
G	2	TECHNY GLOBE ARBORVITAE
H	9	TAUNTON SPREADING YEW

LEGEND

Handicap Space (H)

Property Line - - - - -

Fence - - - - -



ADDRESS:

DATE DRAWN:

SCALE: 1"=30.0'

DRAWN BY: