

DECK/PORCH PERMIT APPLICATION

400 East Military Ave Fremont NE 68025

402-727-2638 402-727-2659 Fax

www.fremontne.gov building@fremontne.gov

Date _____

Permit # _____

Permit Fee _____

ADDRESS OF PROJECT: _____

PROPERTY OWNER NAME: _____

DESCRIPTION OF PROJECT: _____

TOTAL VALUE OF PROPOSED WORK \$ _____ (includes all materials and labor for proposed project.)

LOCATION of Deck/Porch: Front Rear Side

COVERED DECK/PORCH: Yes No


SIZE of Deck/Porch: _____ If yes, is it attached or unattached? _____

SETBACKS:

Front Yard: _____ ft

Side Yard: _____ ft; _____ ft


Rear Yard: _____ ft

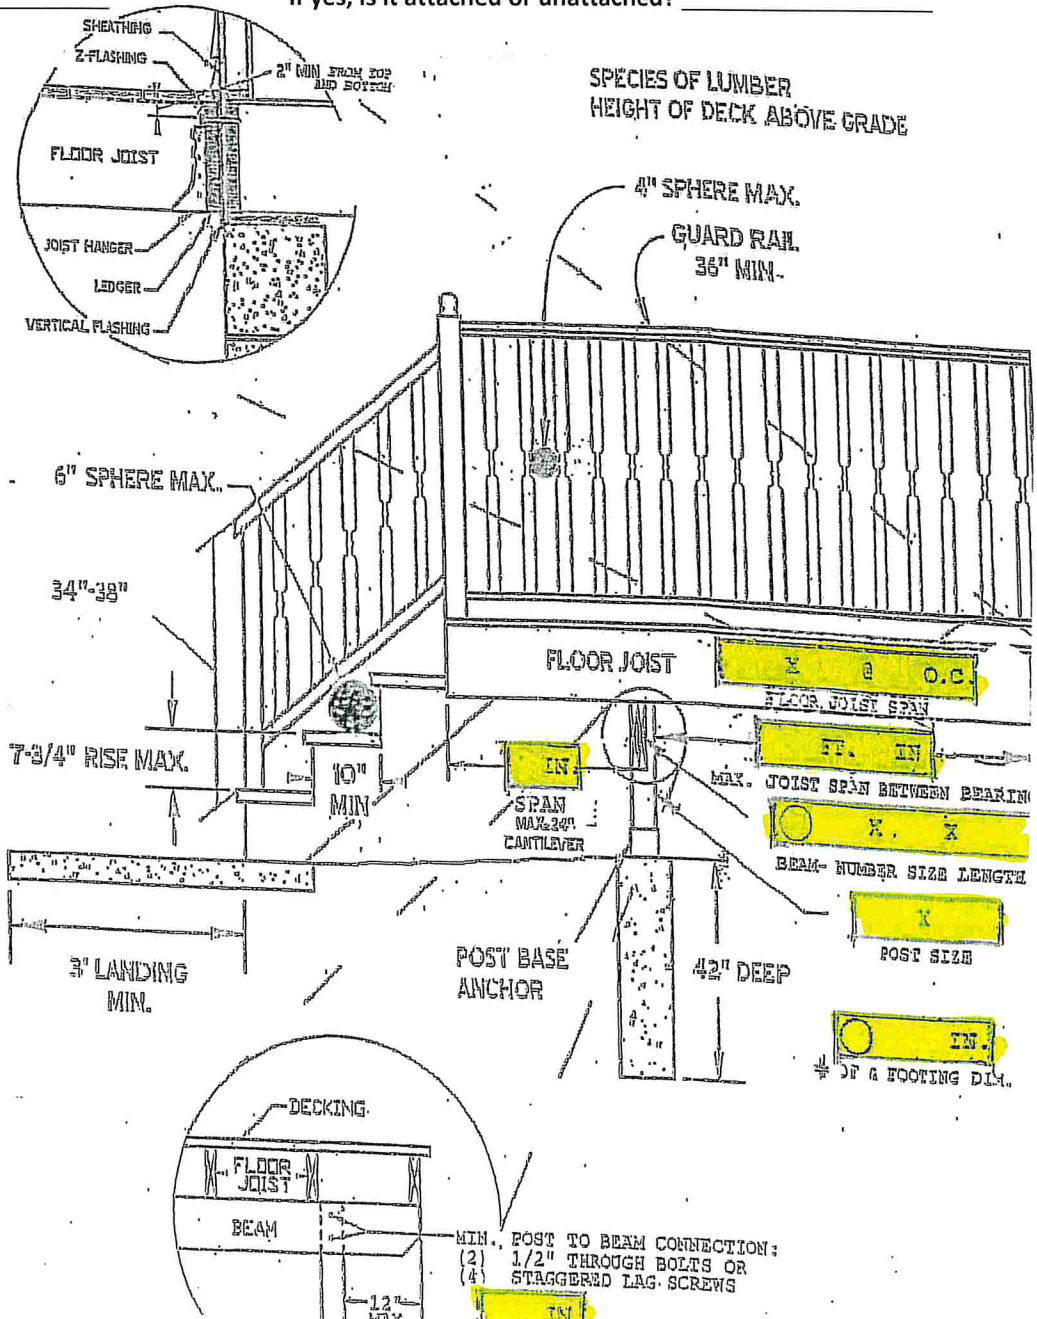

FILL OUT THE YELLOW BOXES IN THE DIAGRAM.

DECK/PORCH PLOT PLAN

Please show all measurements of existing and contemplated structures, distances between structures, property lines, and setbacks. Do not start work until you have a permit.

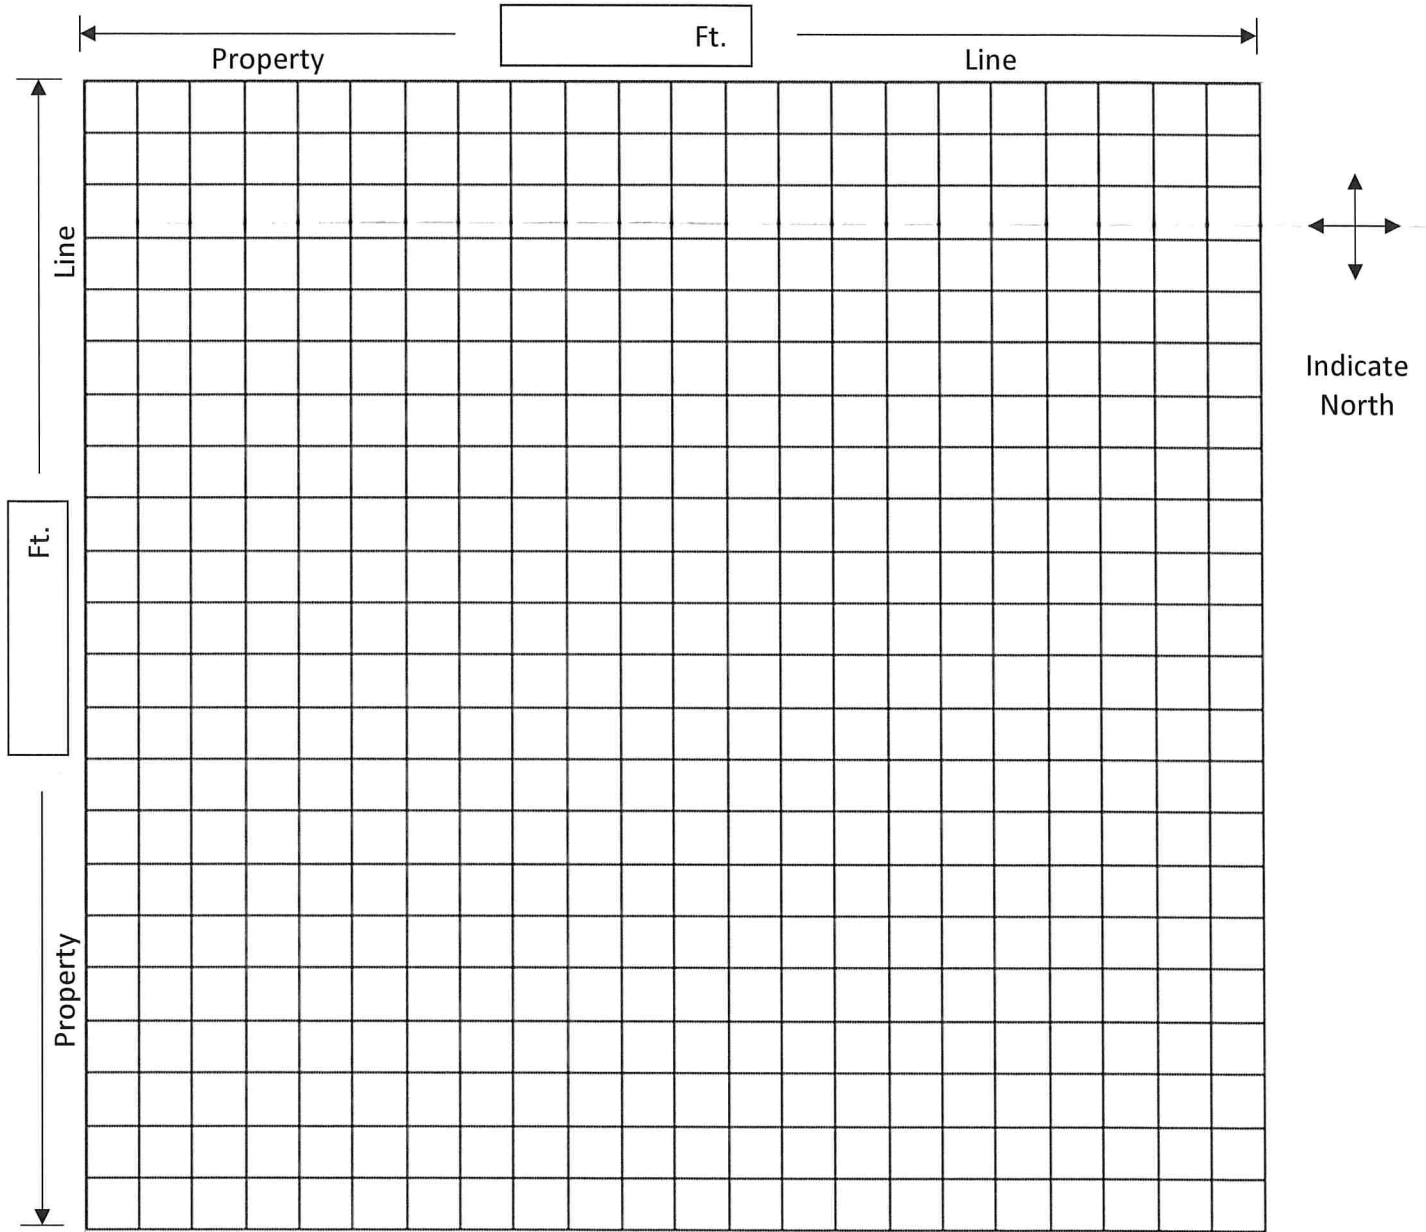

Property Ft. Line

Line

Ft.

Property

Indicate North

1 square = _____ ft

CONTRACTOR _____

Phone Number _____ Email _____

ALL TRASH, DEBRIS, AND SOLID WASTE GENERATED IN THE CITY OF FREMONT MUST BE DELIVERED TO THE TRANSFER STATION SITED BY FREMONT.

I certify no work will be done except as described above or on accompanying plans. All work will be performed in compliance with all codes and ordinances of the City of Fremont, and inspections requested as outlined on the front side of the yellow permit card. I certify that the above application complies with the ordinances pertaining thereto in the City of Fremont and recommend that a permit be granted.

Applicant Name (print clearly) _____

Signature _____