


# BARRICADING AND SIGNS\_PROPOSED PARADE ROUTE

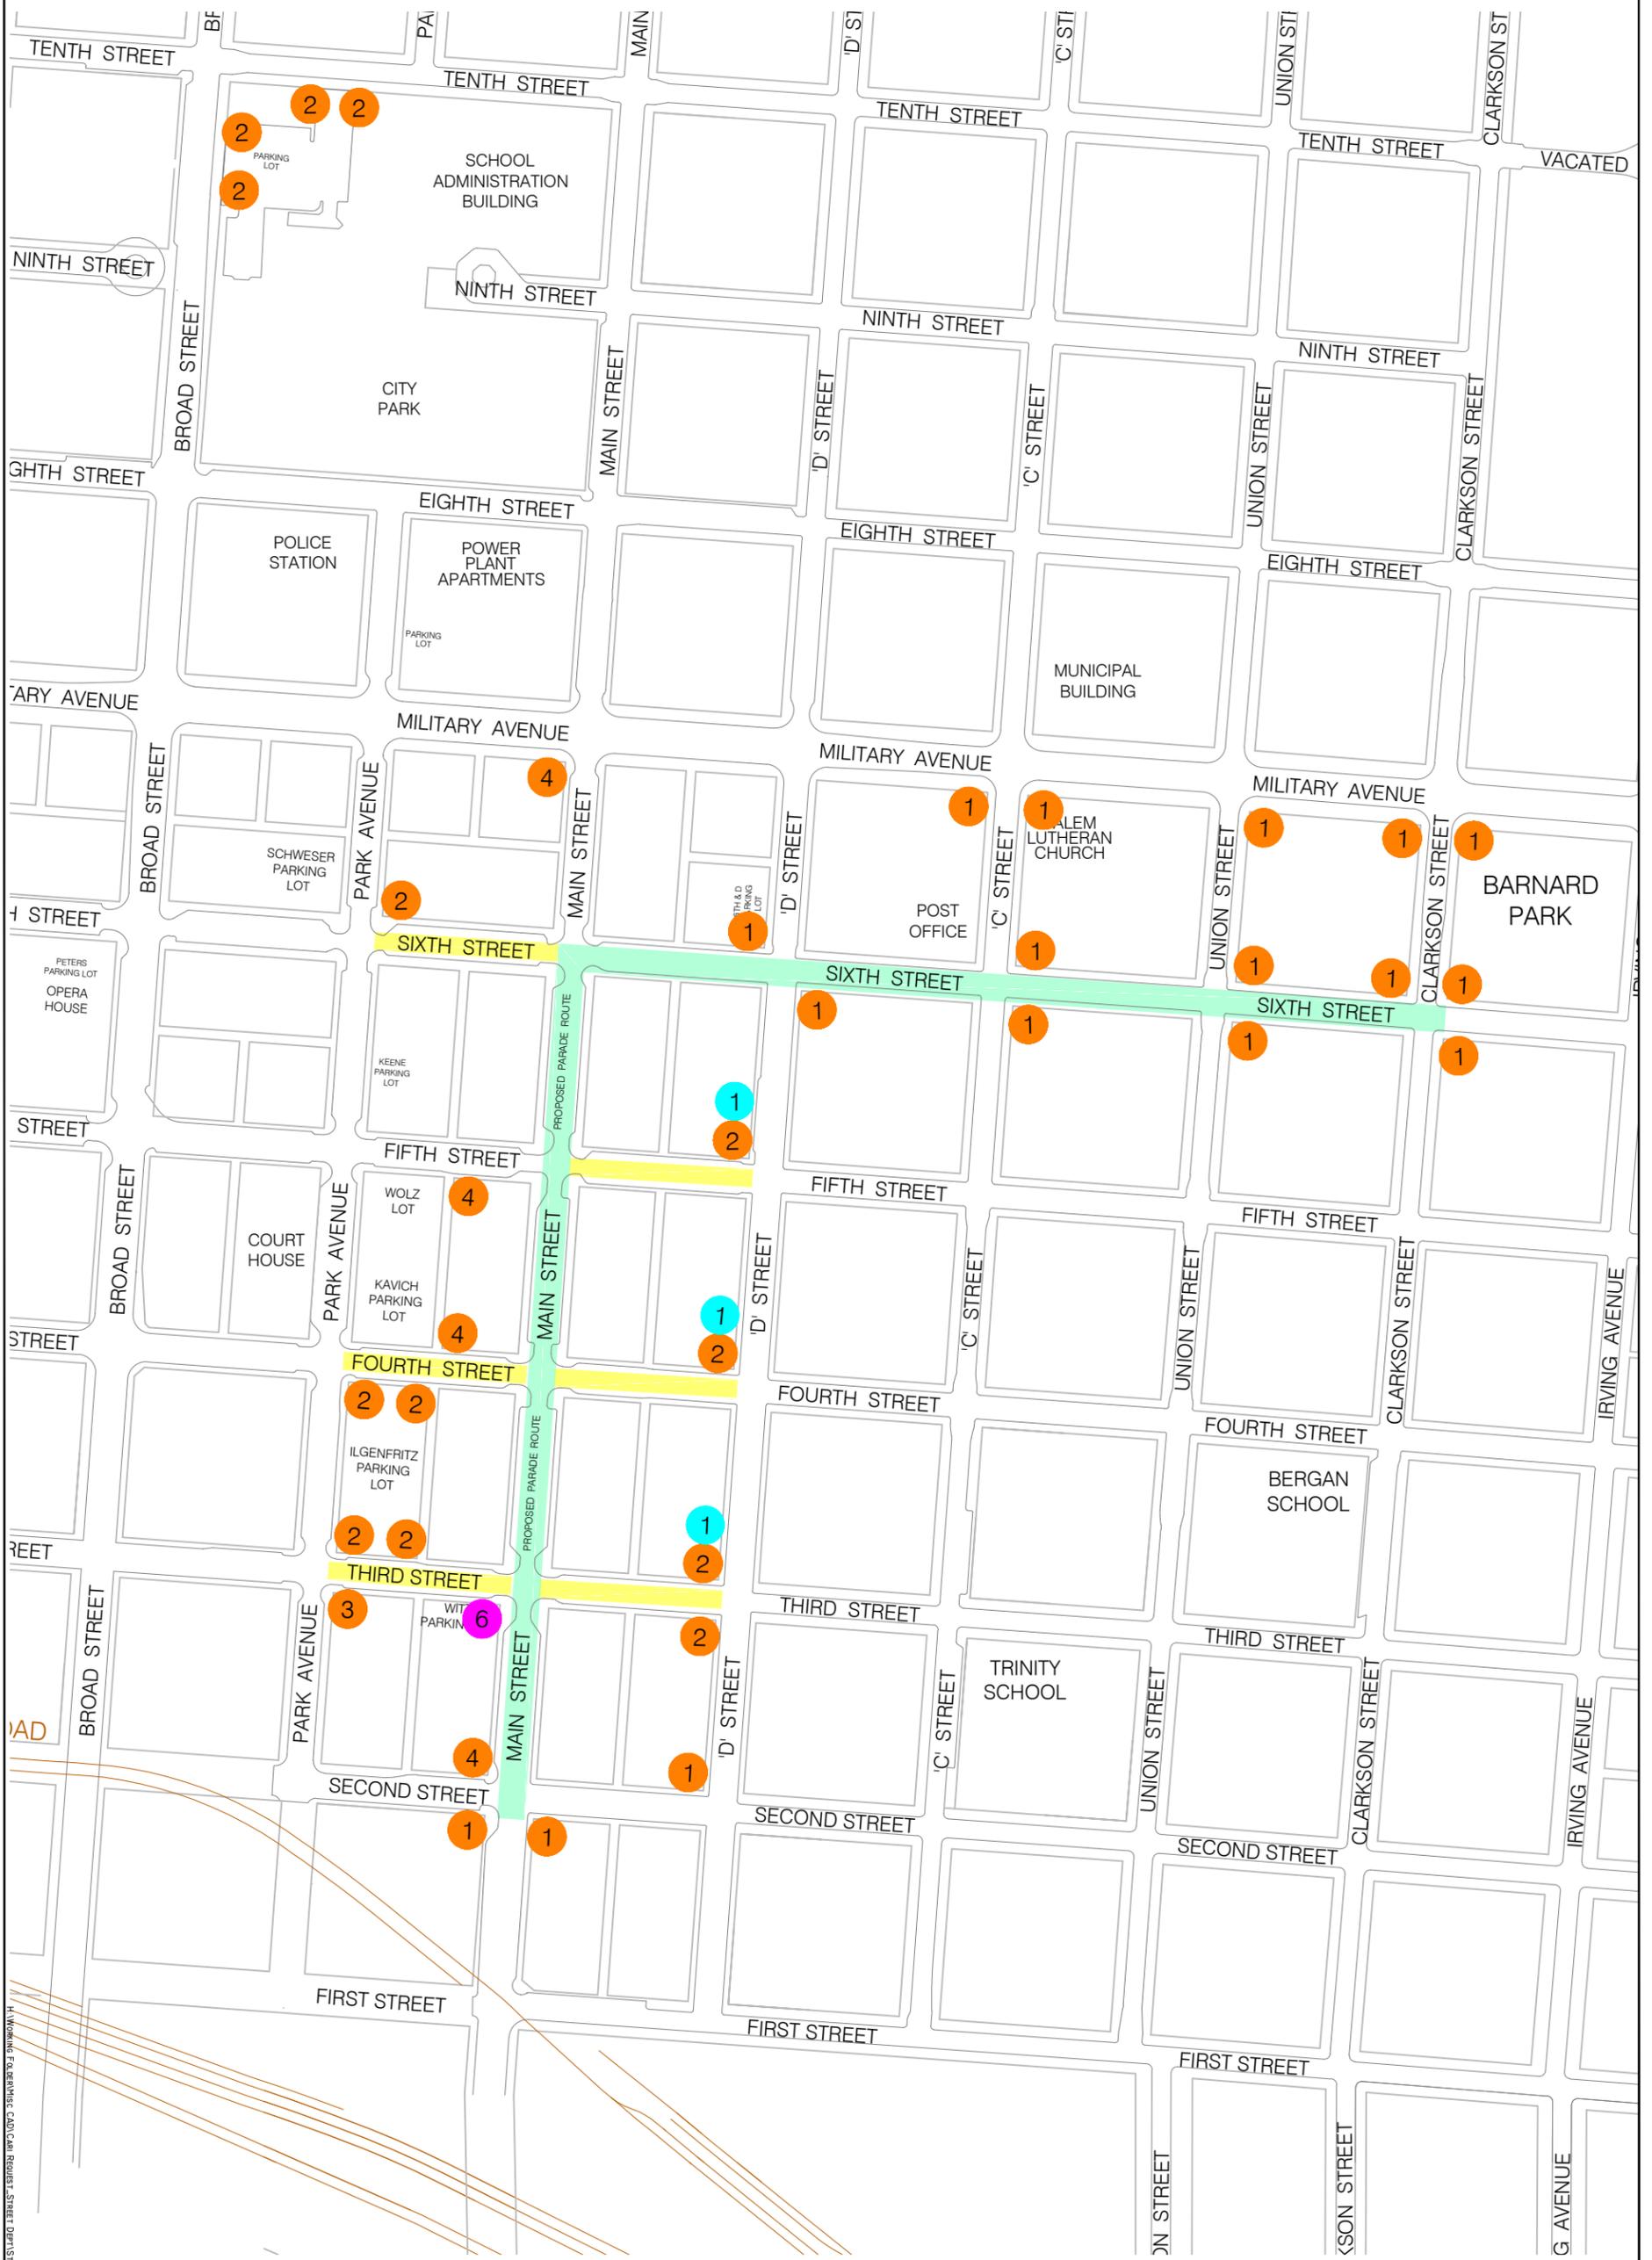

- = PROPOSE PARADE ROUTE
- = BARRICADE
- = CONE
- = STREET CLOSED SIGN
- = NO PARKING SIGN

H:\Working Files\Fremont\CDON\City Request - Street Open\Street Closures, Barricade & Signs.dwg  
 PLOTTED 10/22/2014 12:06 PM